



DIMENSIONS AND ELEVATIONS IN METRES

PRECISION APPROACH TERRAIN CHART

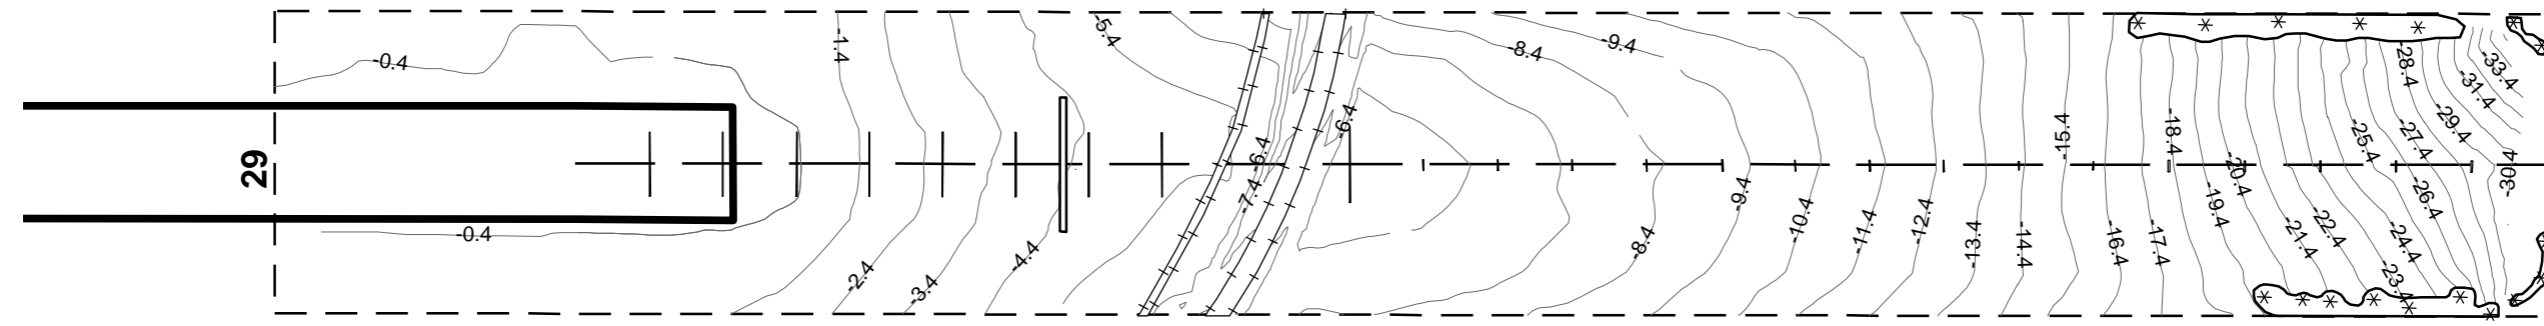

LEGEND	AMENDMENT RECORD	
	PLAN	PROFILE
CONTOUR		
CENTRELINE PROFILE		
MOBILE OBSTACLES		
TREES, BUSHES, SHRUBS, ETC.	*	
POLES, SPIRES, ANTENNAS, ETC.		
APPROACH LIGHTS		

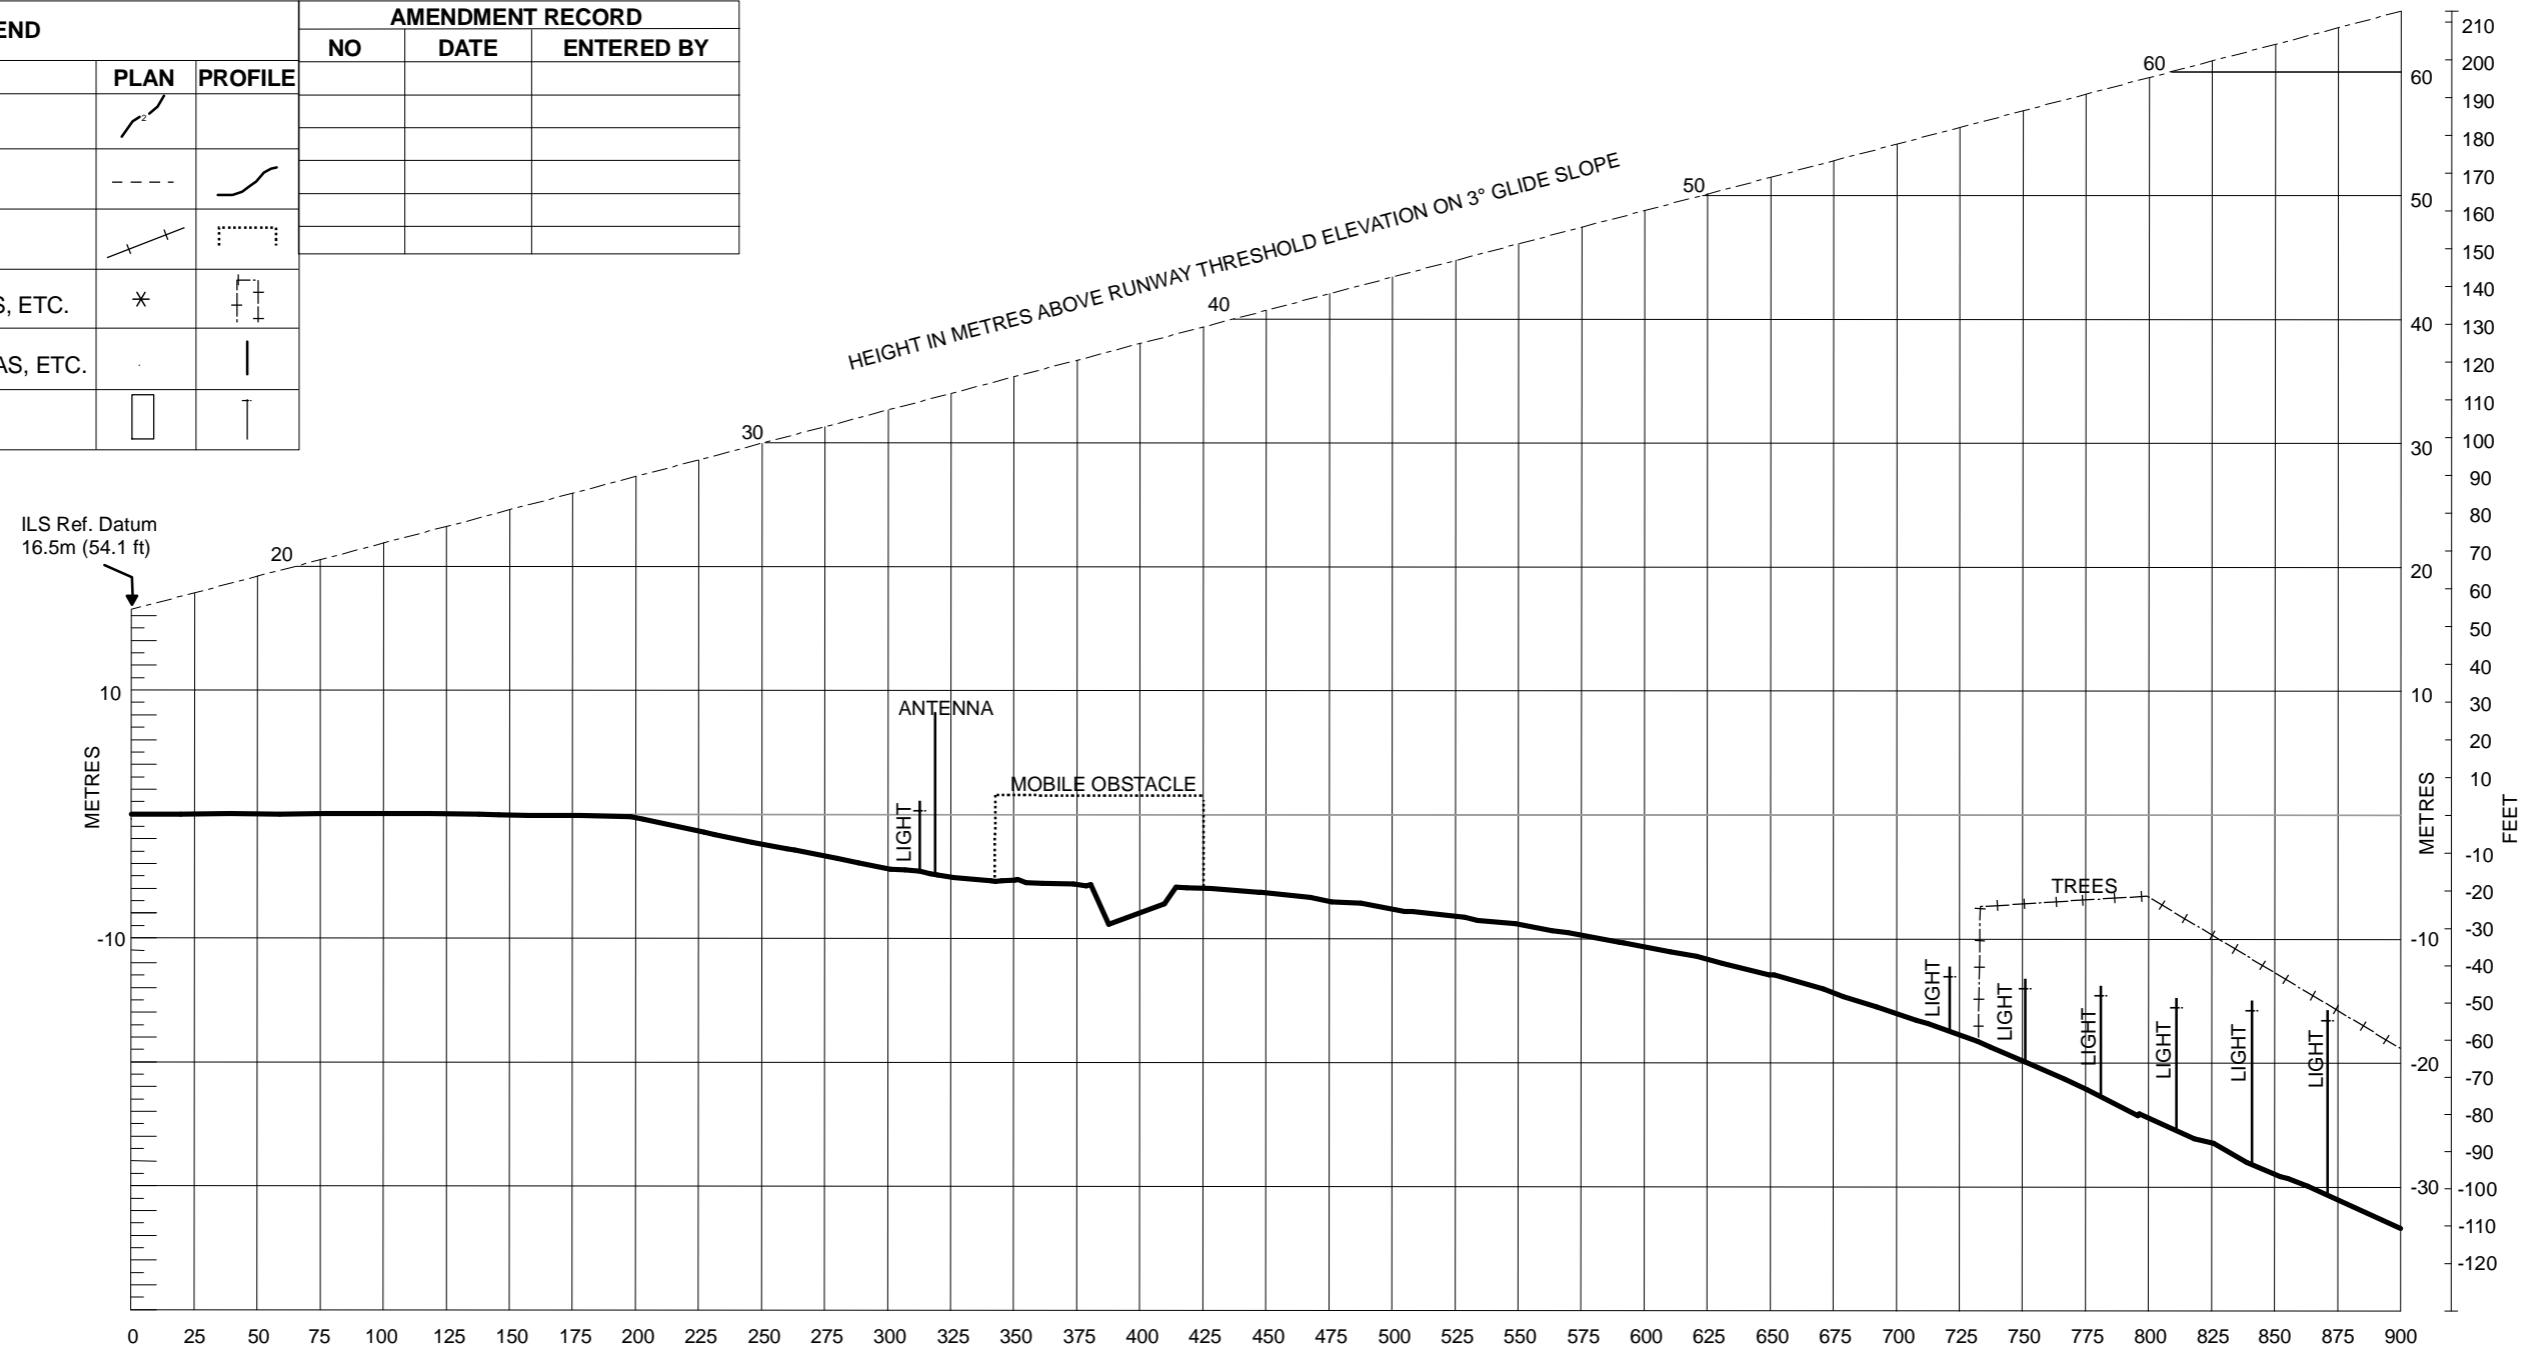

HORIZONTAL SCALE 1:3000
VERTICAL SCALE 1:500
ELEVATION OF RUNWAY THRESHOLD 197.42m AMSL
CONTOURS AND HEIGHTS ARE RELATED TO ELEVATION OF RUNWAY THRESHOLD

CHANGE: Revised - 2016 Survey Data

EFF: 10 NOV 2016

