



DIMENSIONS AND ELEVATIONS IN METRES

PRECISION APPROACH TERRAIN CHART

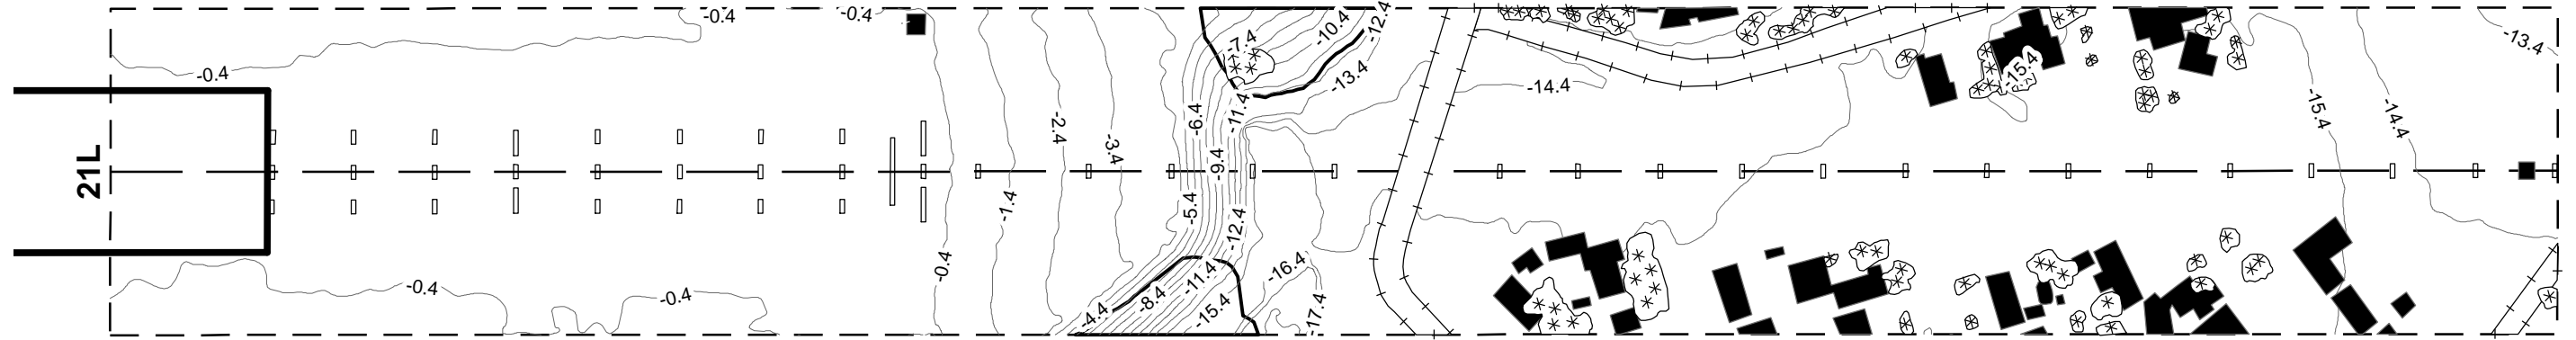

	LEGEND		AMENDMENT RECORD		
	PLAN	PROFILE	NO	DATE	ENTERED BY
CONTOUR					
CENTRELINE PROFILE					
MOBILE OBSTACLES					
TREES, BUSHES, SHRUBS, ETC.					
POLES, SPIRES, ANTENNAS, ETC.					
APPROACH LIGHTS					
BUILDINGS					
TERRAIN DEVIATION AT LEAST 3m FROM CENTRELINE PROFILE					

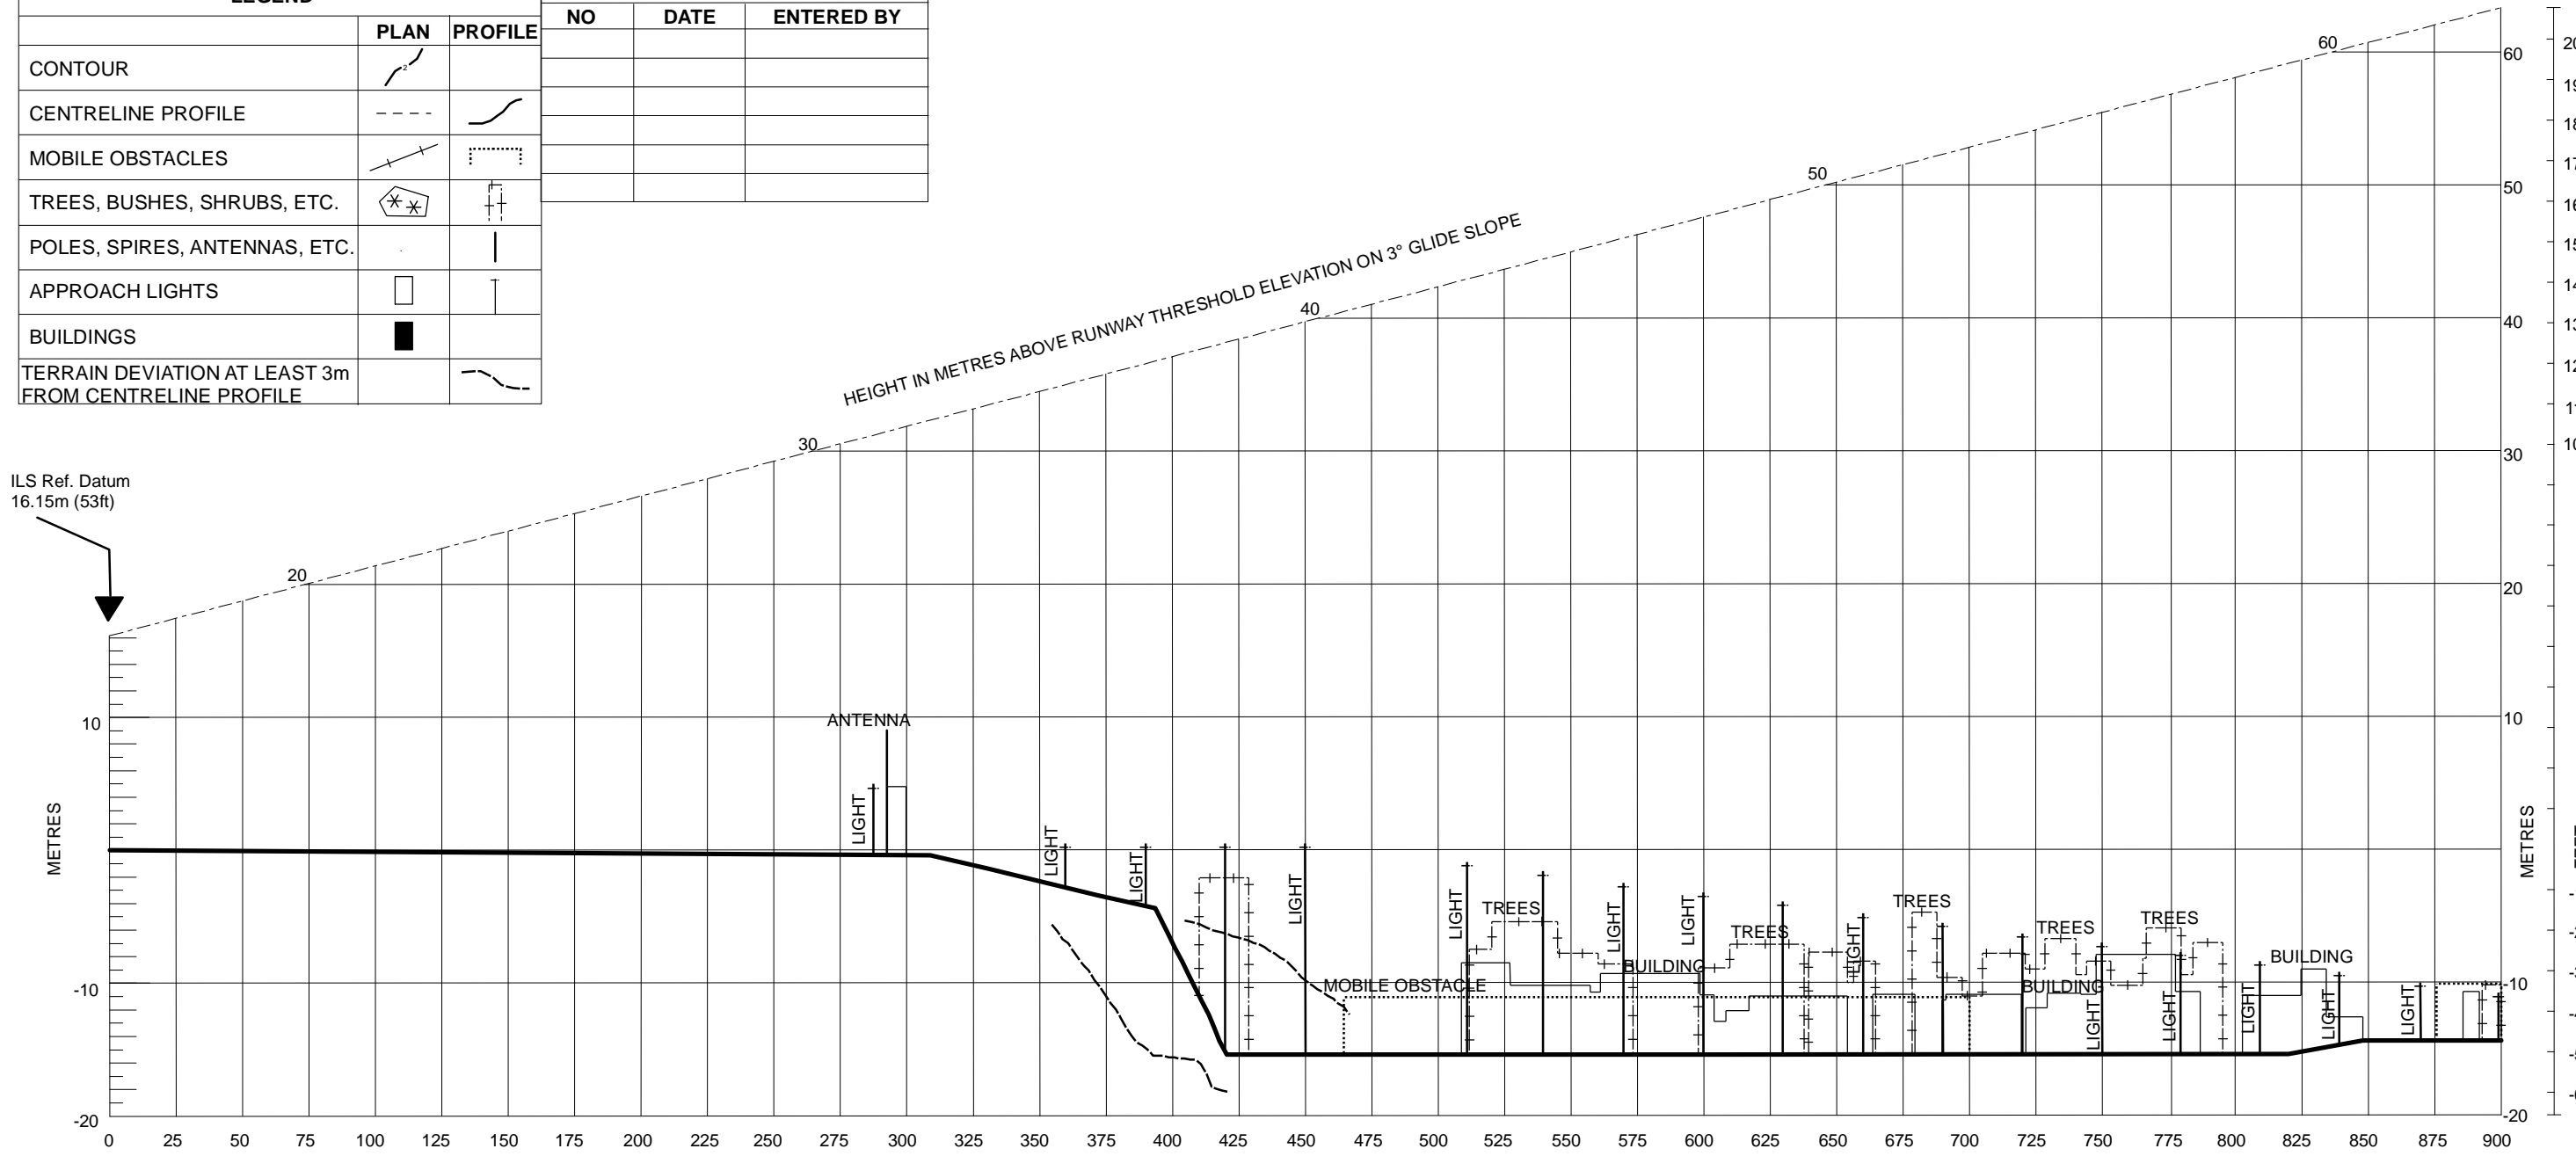

HORIZONTAL SCALE 1:2500
 VERTICAL SCALE 1:500
 ELEVATION OF RUNWAY THRESHOLD 1674.4m AMSL
 CONTOURS AND HEIGHTS ARE RELATED
 TO ELEVATION OF RUNWAY THRESHOLD

CHANGE: Revised - 2016 Survey Data

EFF: 5 JAN 2017