



DIMENSIONS AND ELEVATIONS IN METRES

PRECISION APPROACH TERRAIN CHART

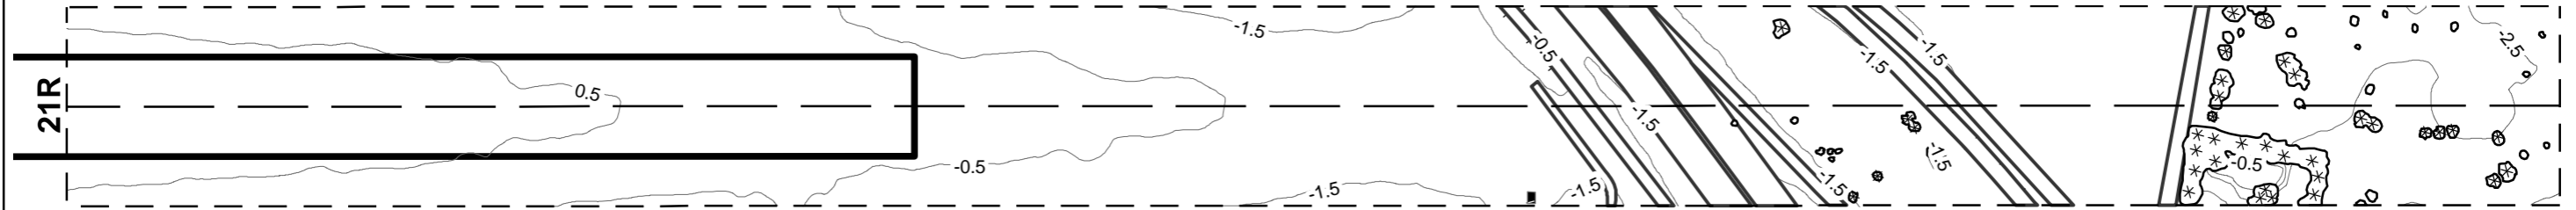

LEGEND	AMENDMENT RECORD				
	PLAN	PROFILE	NO	DATE	ENTERED BY
CONTOUR					
CENTRELINE PROFILE					
MOBILE OBSTACLES					
TREES, BUSHES, SHRUBS, ETC.					
POLES, SPIRES, ANTENNAS, ETC.					
APPROACH LIGHTS					
BUILDINGS					
TERRAIN DEVIATION AT LEAST 3m FROM CENTRELINE PROFILE					

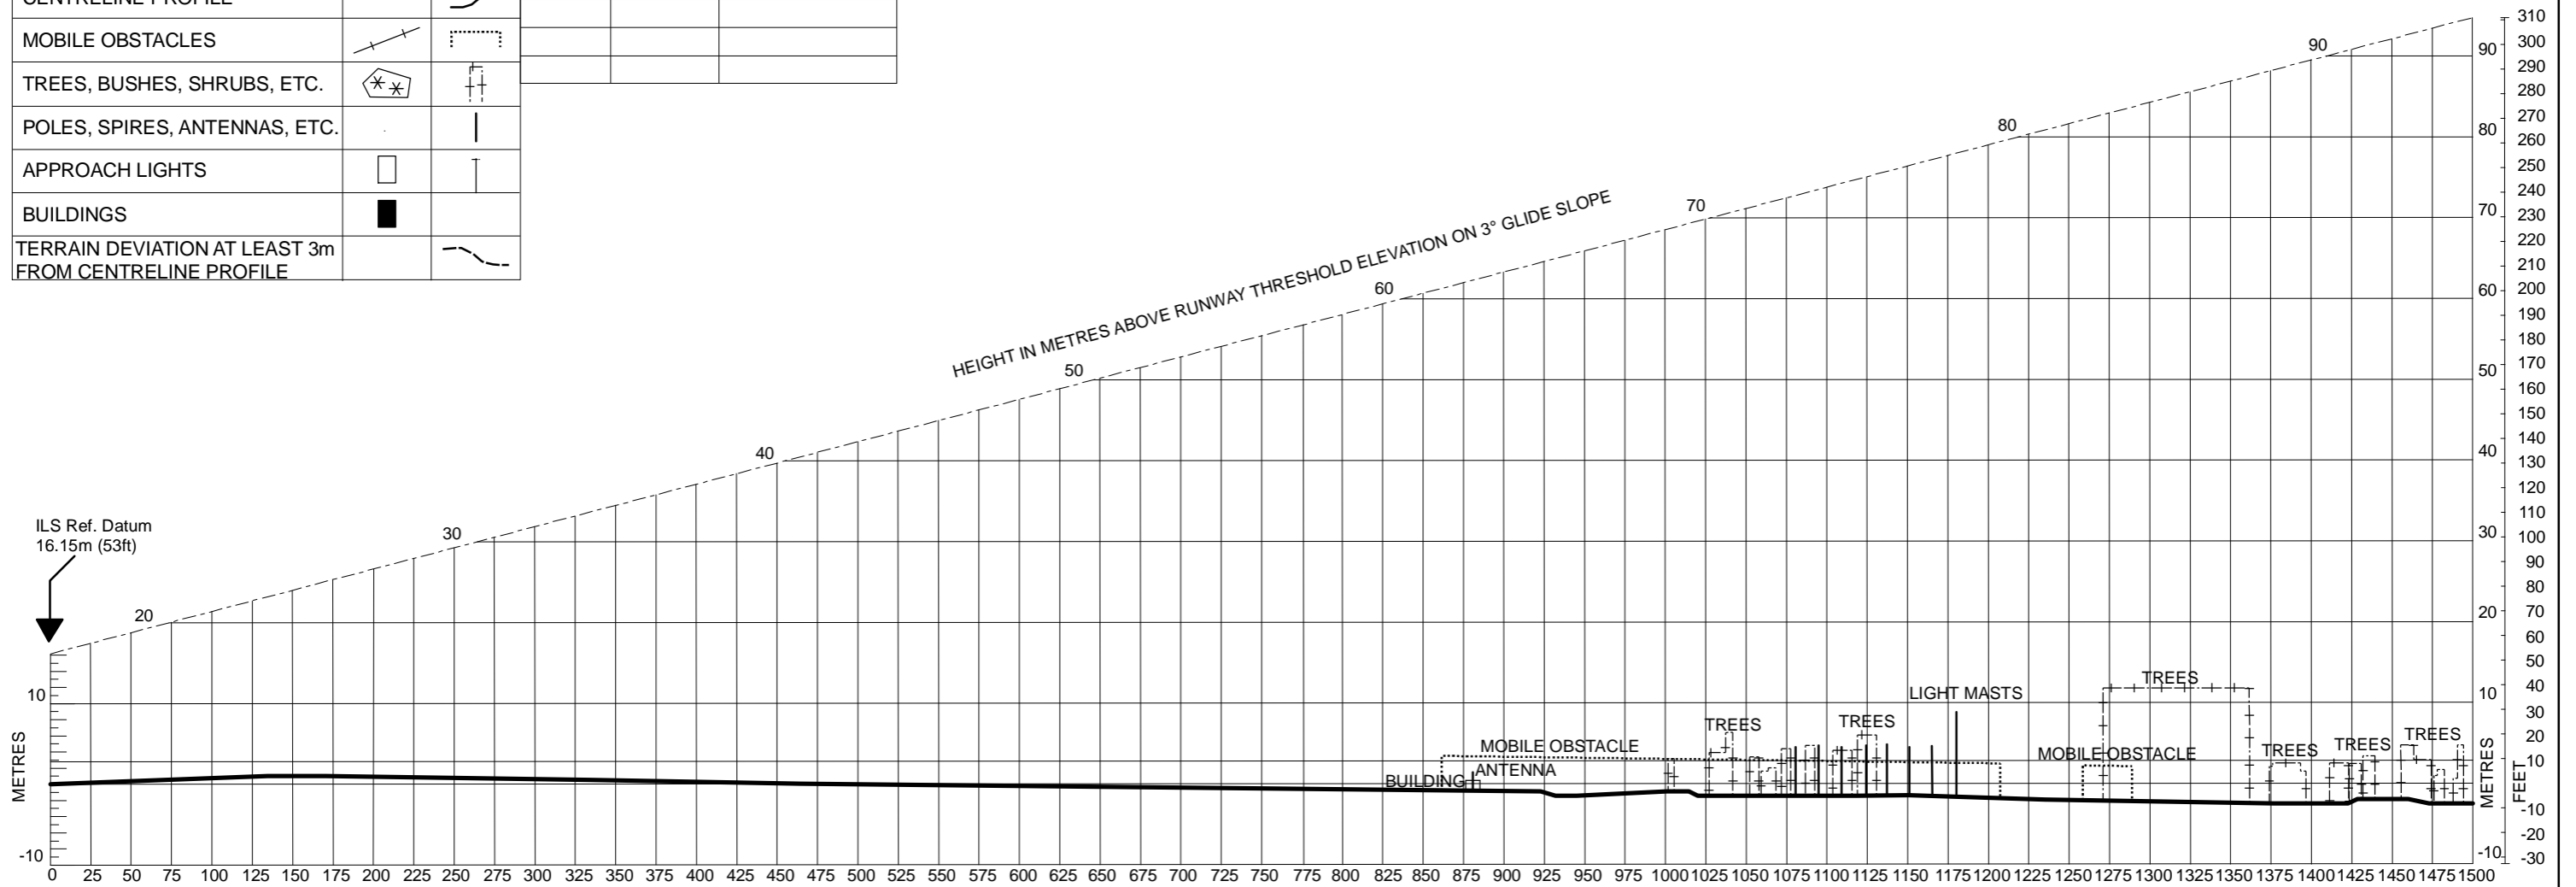

HORIZONTAL SCALE 1:4000
 VERTICAL SCALE 1:500
 ELEVATION OF RUNWAY THRESHOLD 1676.5m AMSL
 CONTOURS AND HEIGHTS ARE RELATED TO ELEVATION OF RUNWAY THRESHOLD

CHANGE: Revised - 2016 Survey Data