



DIMENSIONS AND ELEVATION IN METRES

PRECISION APPROACH TERRAIN CHART

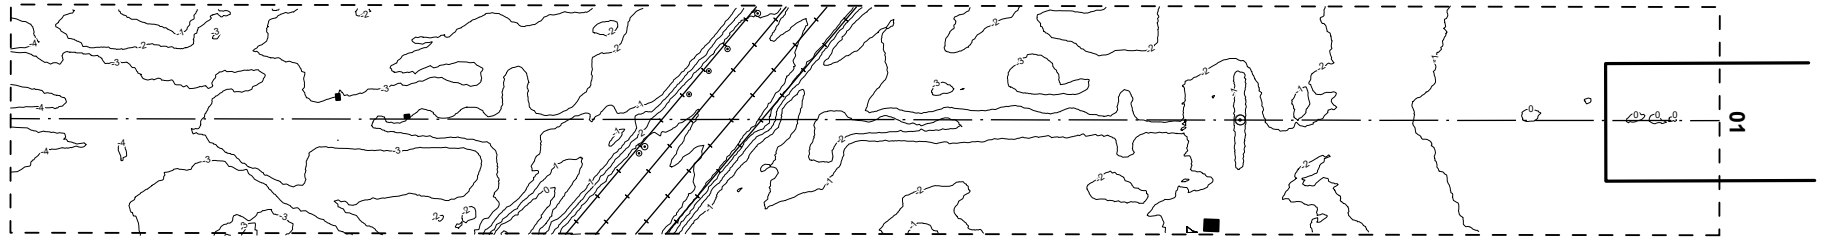

LEGEND		
	PLAN	PROFILE
CONTOUR		
CENTERLINE PROFILE		
MOBILE OBSTACLE		
POLES, SPIRES, ANTENNAS, ETC.		
BUILDINGS		
TERRAIN DEVIATION AT LEAST +/- 3m FROM CENTRELINE PROFILE		

AMENDMENT RECORD		
NO	DATE	ENTERED BY

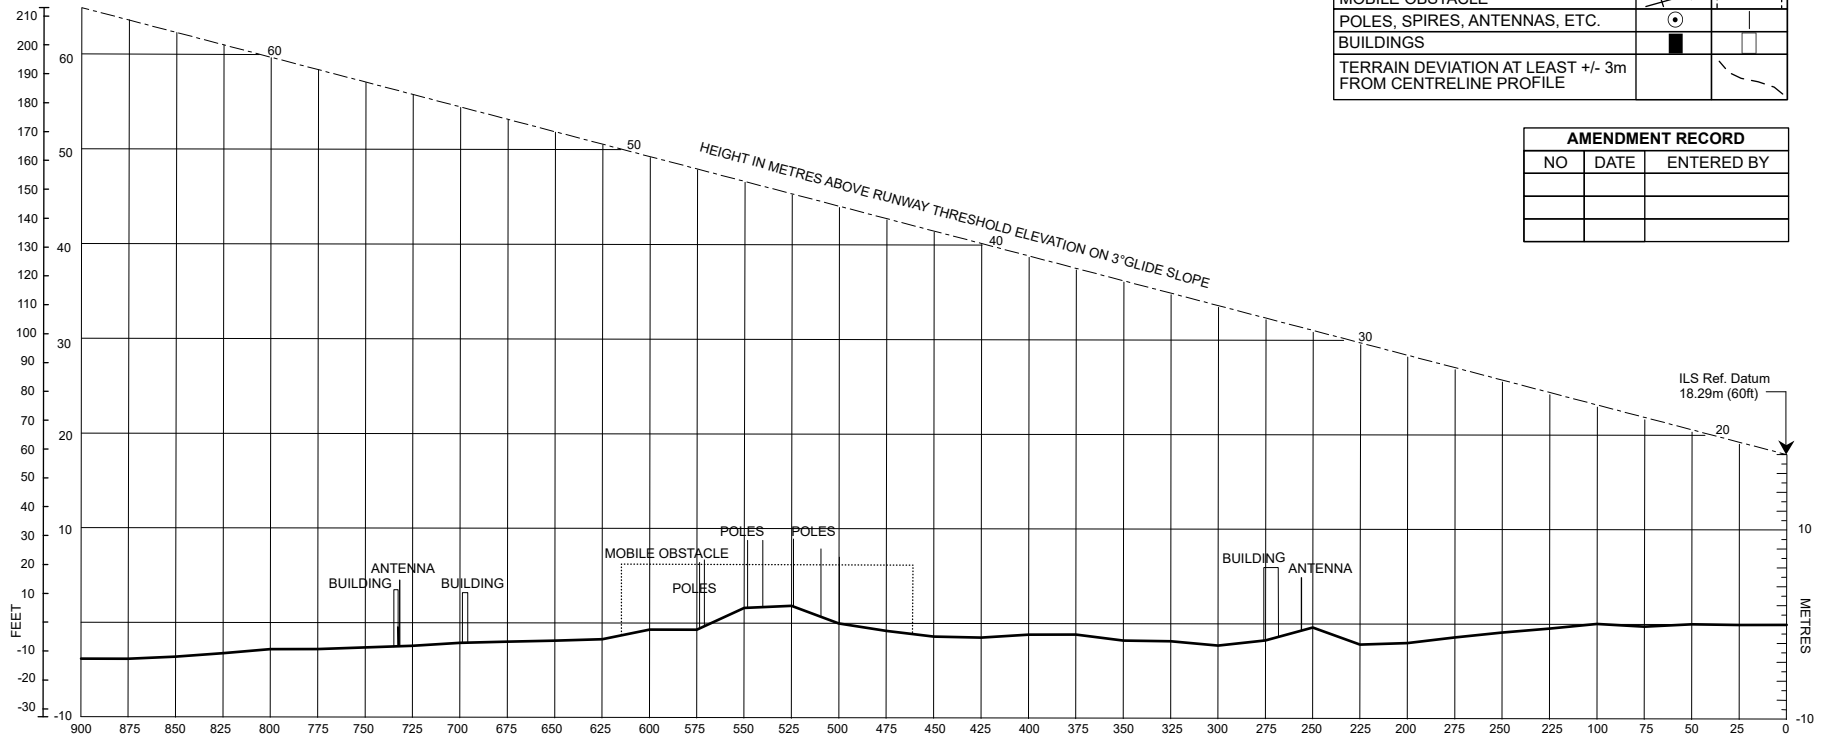

HORIZONTAL SCALE 1:2500  
VERTICAL SCALE 1:500  
ELEVATION OF RUNWAY THRESHOLD 44.0m AMSL  
CONTOURS AND HEIGHTS ARE RELATED TO ELEVATION OF RUNWAY THRESHOLD

CHANGE: Revised - 2023 Survey Data

EFF: 11 JUL 24

ACSP: ATNS