



PRECISION APPROACH TERRAIN CHART

DIMENSIONS AND ELEVATIONS IN METRES

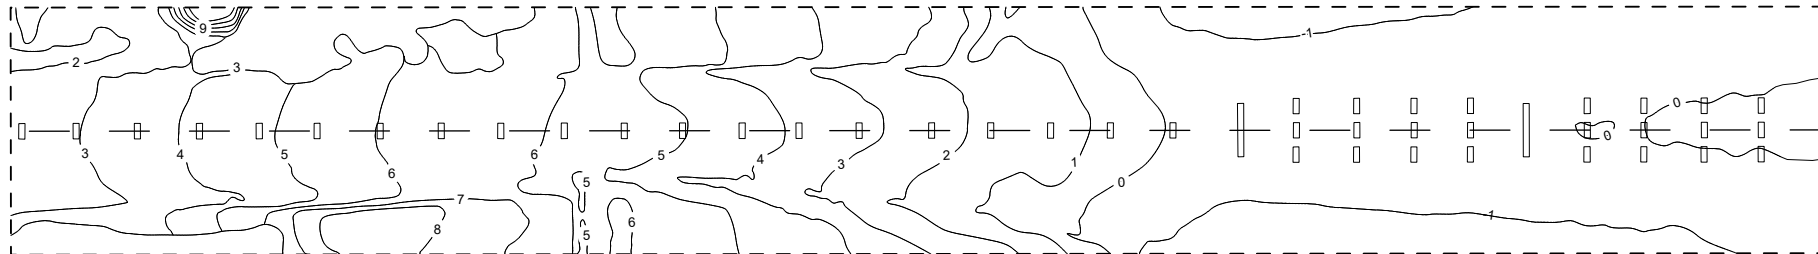

24

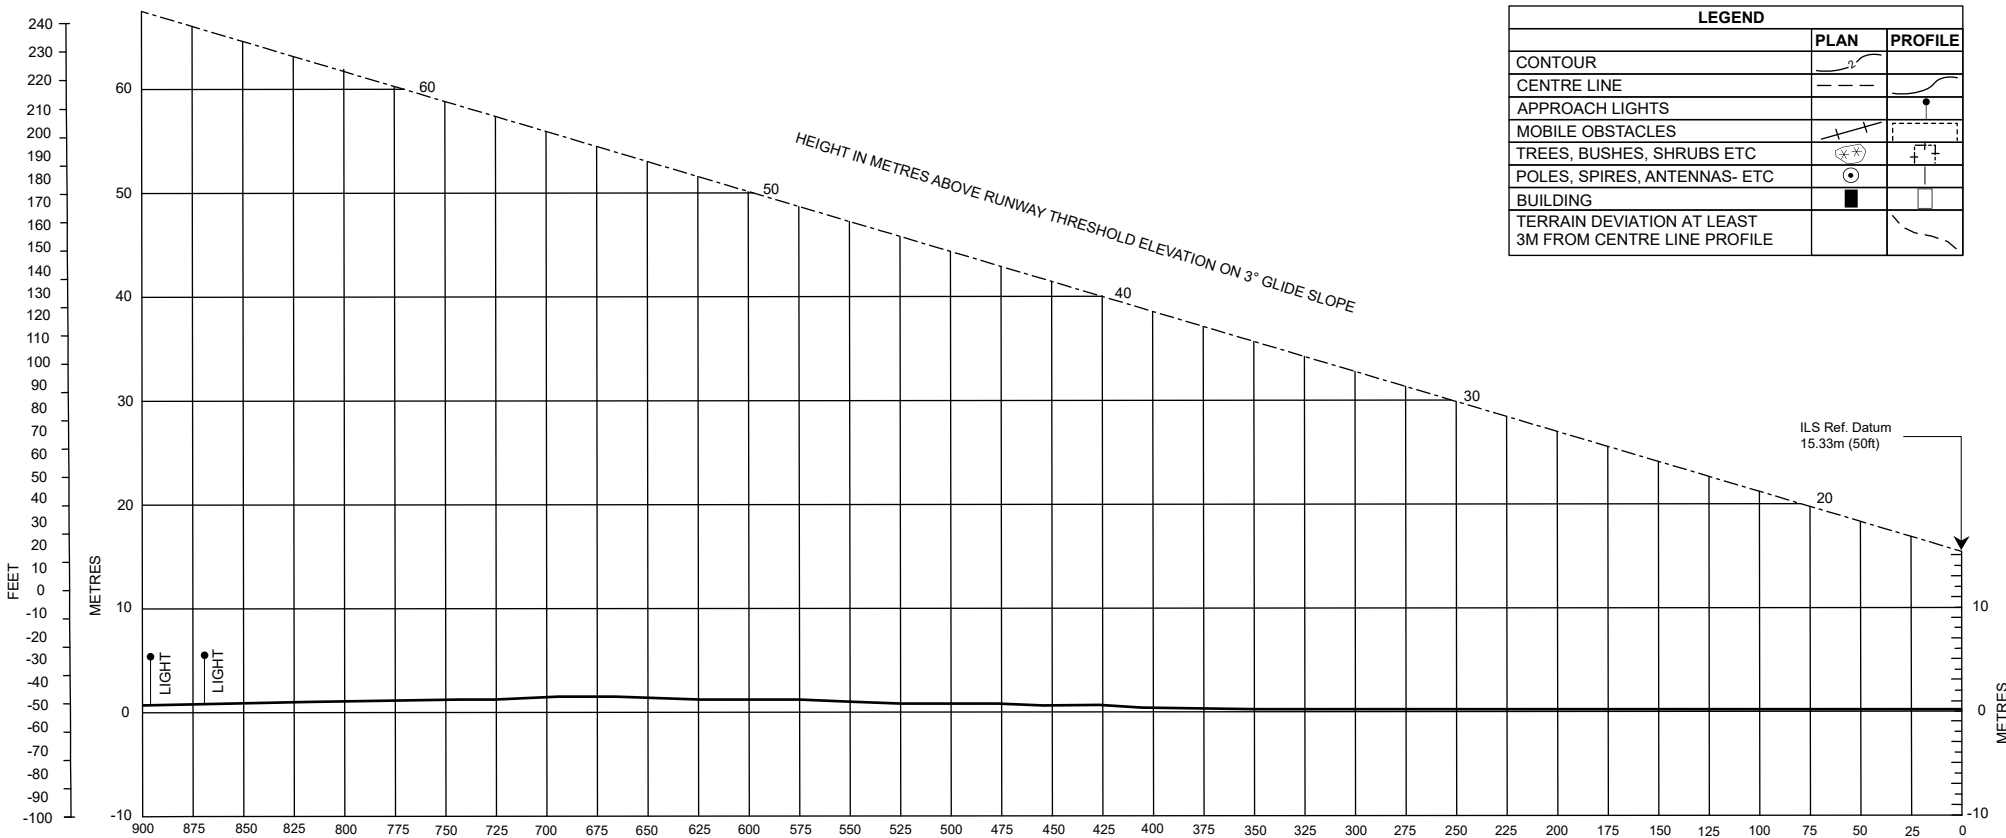

LEGEND		
	PLAN	PROFILE
CONTOUR		
CENTRE LINE		
APPROACH LIGHTS		
MOBILE OBSTACLES		
TREES, BUSHES, SHRUBS ETC		
POLES, SPIRES, ANTENNAS- ETC		
BUILDING		
TERRAIN DEVIATION AT LEAST 3M FROM CENTRE LINE PROFILE		

HORIZONTAL SCALE 1:2500  
VERTICAL SCALE 1:500  
ELEVATION OF RUNWAY THRESHOLD 91.7m AMSL  
CONTOURS AND HEIGHTS ARE RELATED  
TO ELEVATION OF RUNWAY THRESHOLD

AMENDMENT RECORD		
NO.	DATE	ENTERED BY

CHANGE: Revised - 2023 Survey Data

EFF: 11 JUL 24

ACSP: ATNS