
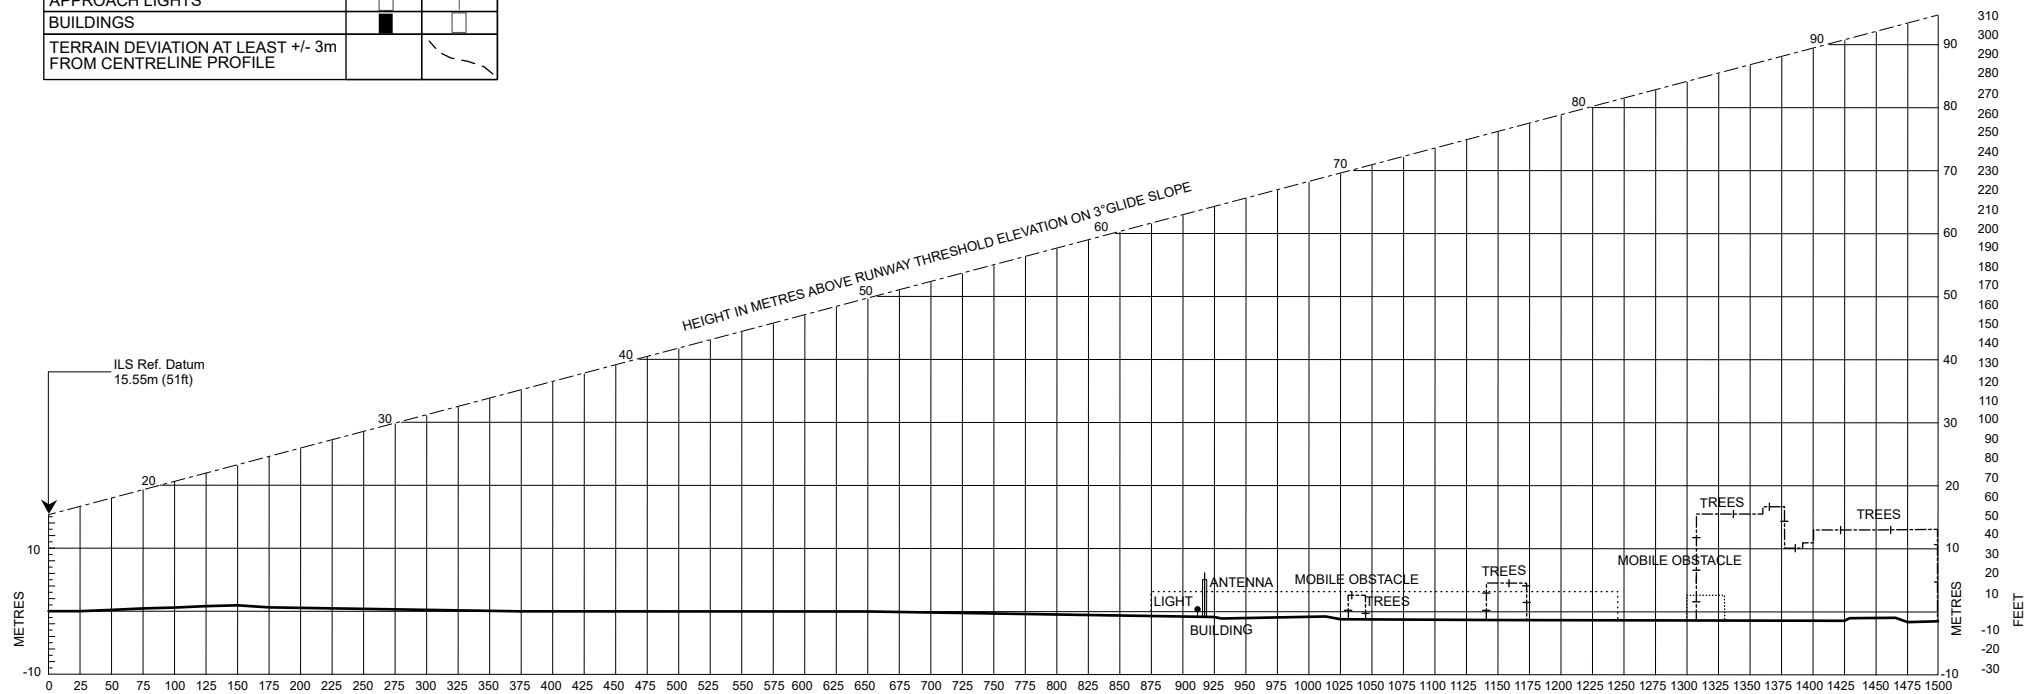


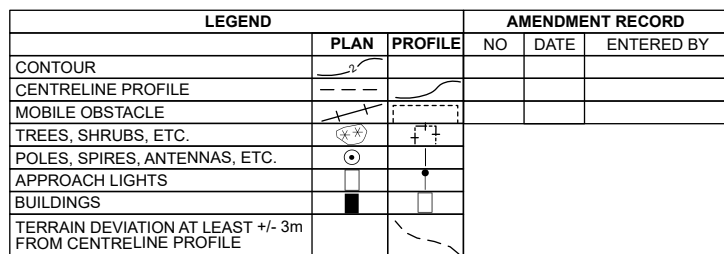

HORIZONTAL SCALE 1:5000
VERTICAL SCALE 1:500
ELEVATION OF RUNWAY THRESHOLD 1677.9m AMSL
CONTOURS AND HEIGHTS ARE RELATED
TO ELEVATION OF RUNWAY THRESHOLD